


PIK. 152,45

Skala pionowa 1:100

Skala pozioma 1:100

P.P. = 126,00m

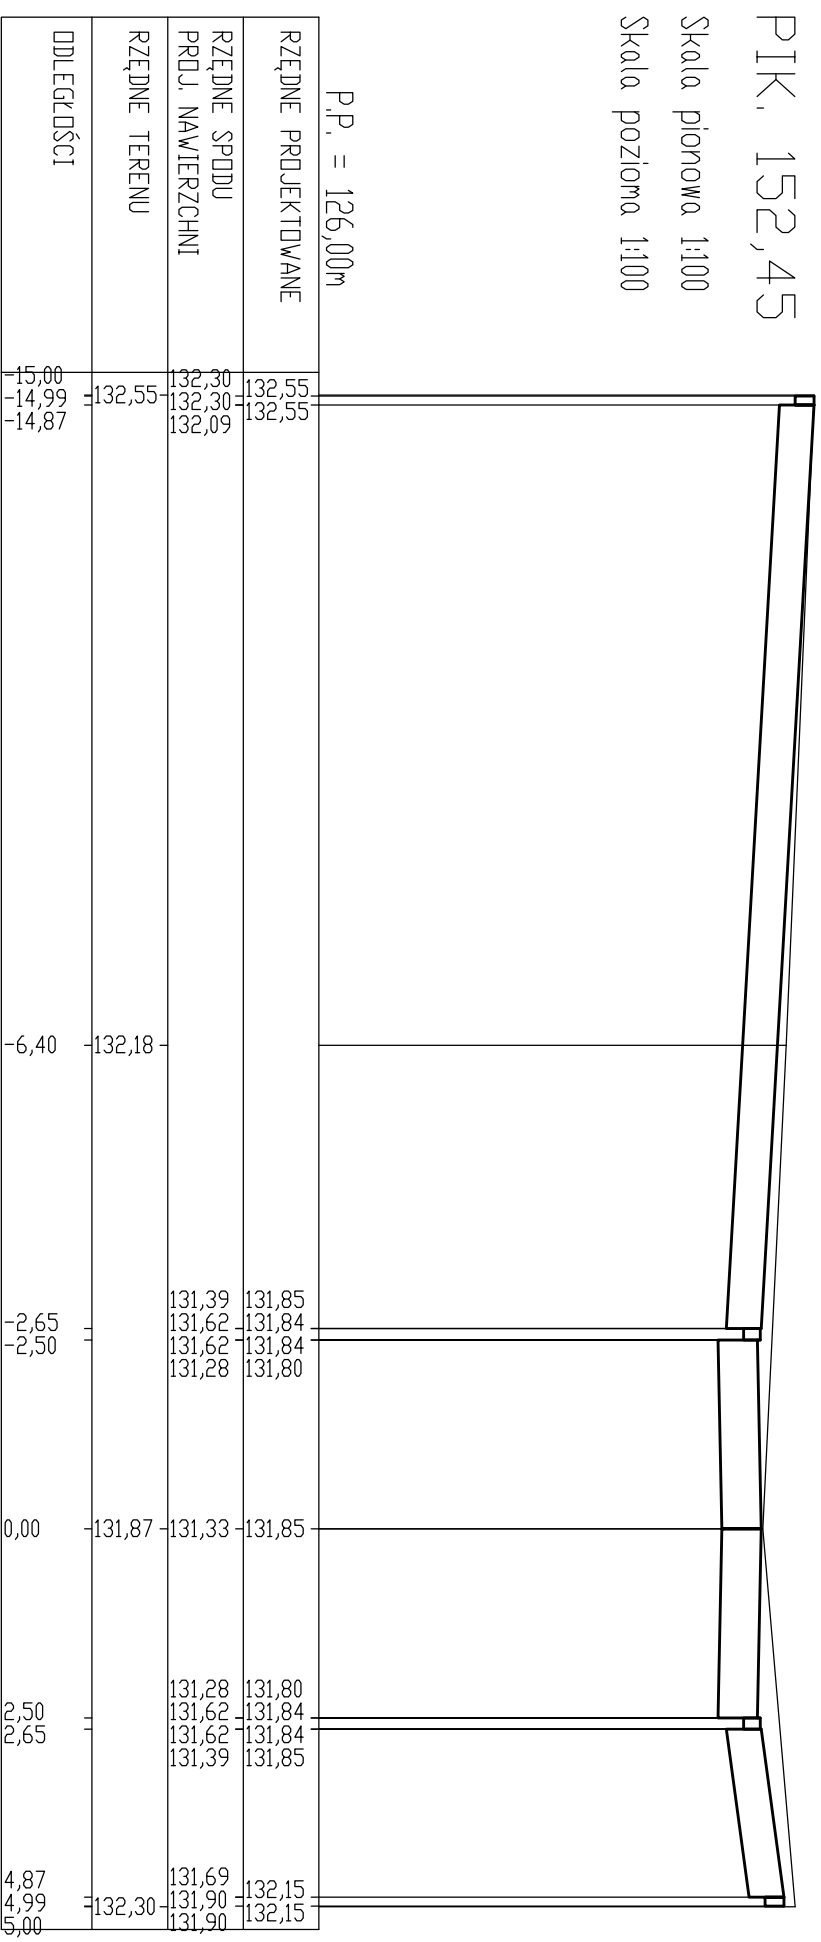

PIK. 179,40

Skala pionowa 1:100

Skala pozioma 1:100

P.P. = 126,00m

